




**A** SLUMP BLOCK SCREEN WALL  
3/4"=1'-0" PP-24-01

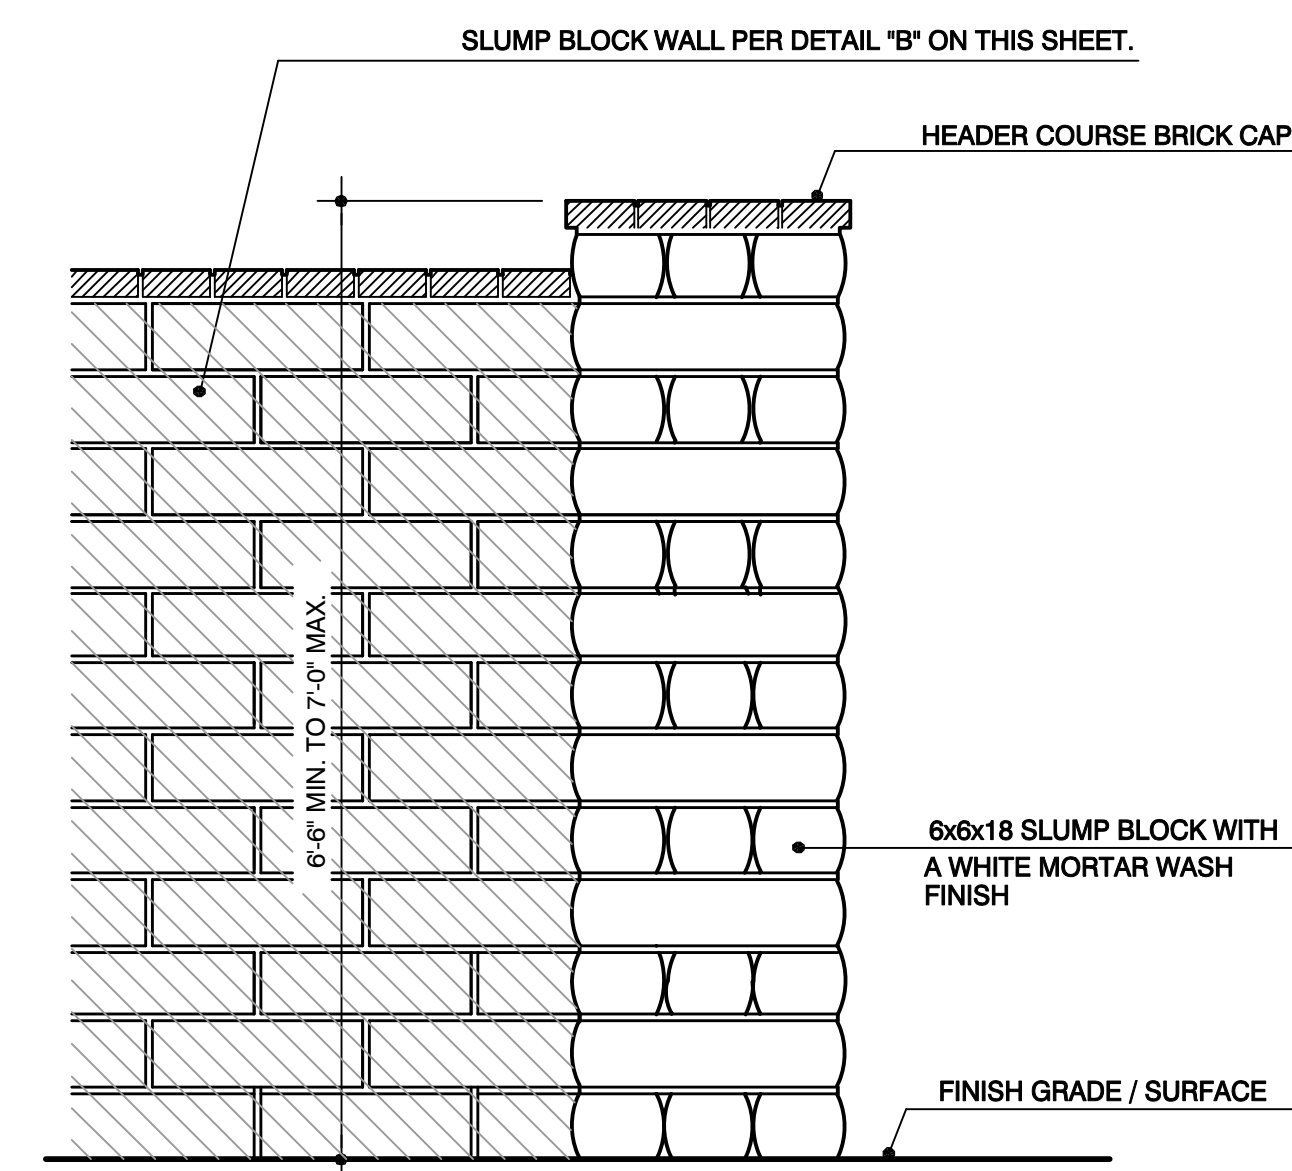

**B** SLUMP BLOCK PILASTER  
3/4"=1'-0" PP-44-01

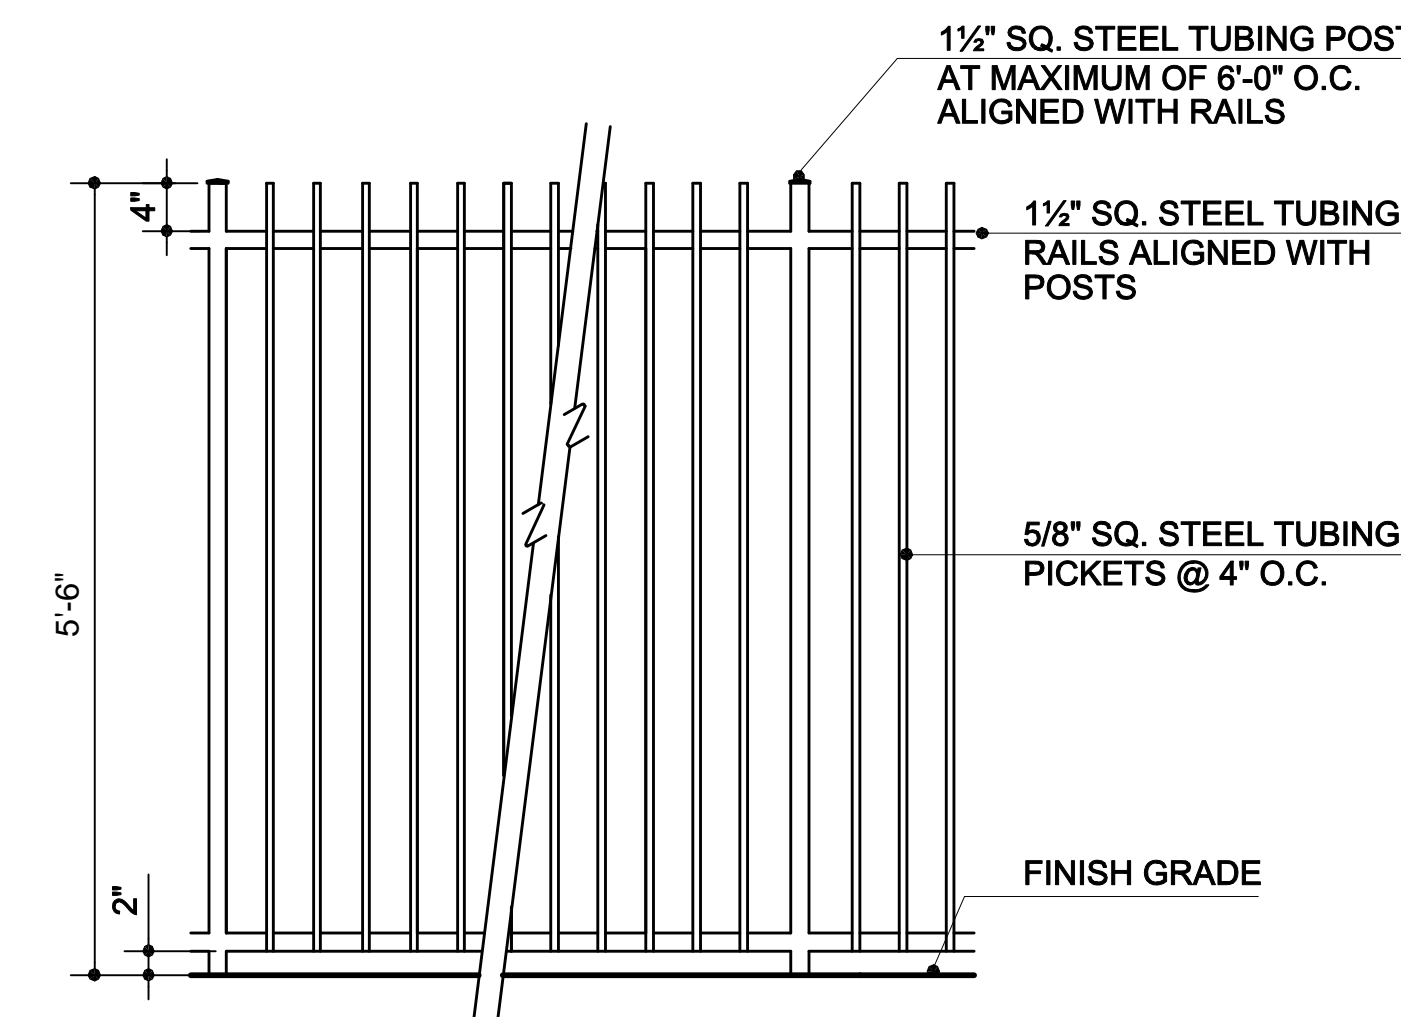


**C** TUBULAR STEEL VIEW FENCE  
3/4"=1'-0" PP-71-12

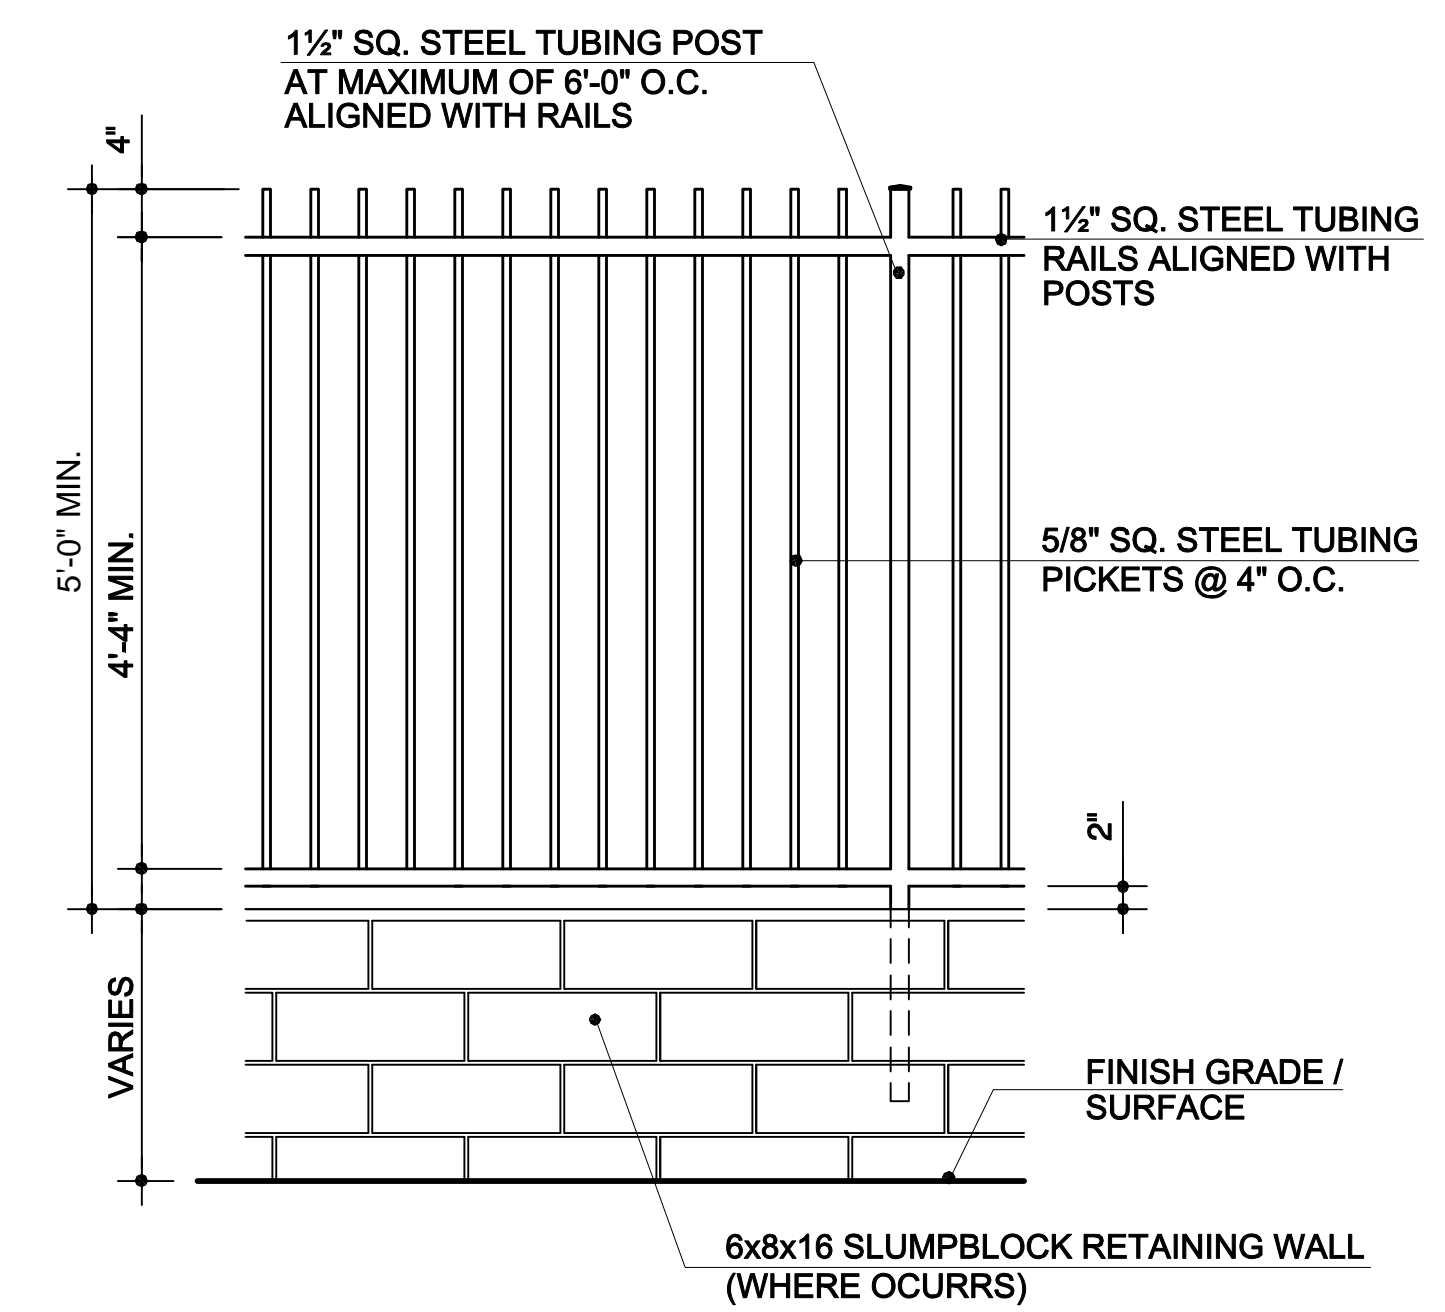


**D** TUBULAR STEEL FENCE @ RET. WALL  
3/4"=1'-0" PP-71-04

**COMMUNITY THEME WALL & PILASTER**  
**TELEGRAPH ROAD/HWY 126 & THEME BOULEVARDS**  
**(MOUNTAIN VIEW STREET)**

**VIEW FENCING**  
**VIEW LOTS, PRODUCT ENTRIES & TOE OF SLOPES**

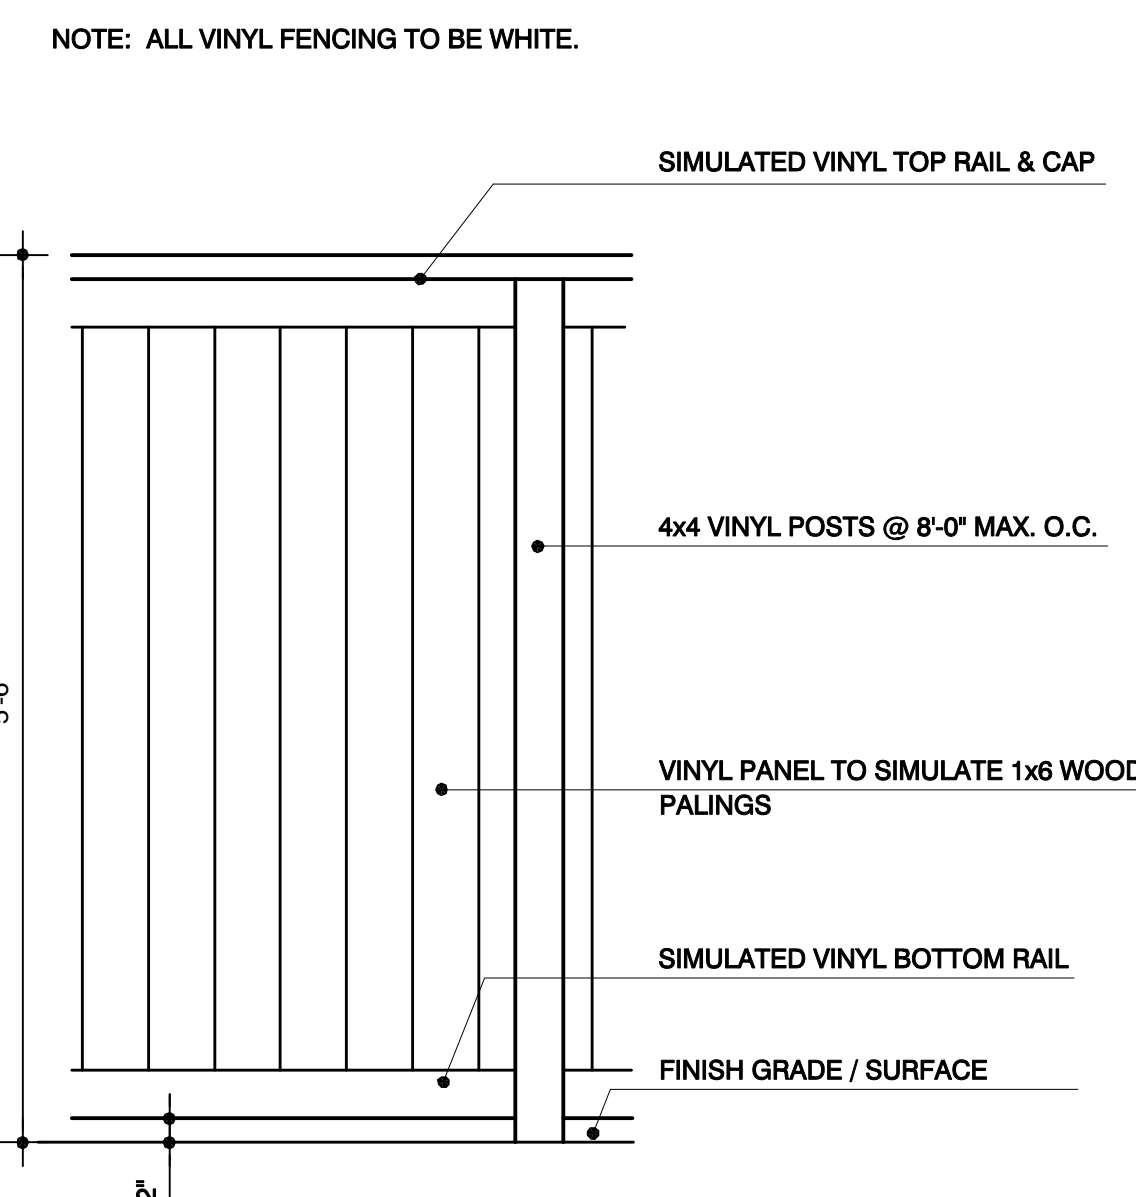


**E** PRODUCTION VINYL FENCE  
3/4"=1'-0" PP-24-01

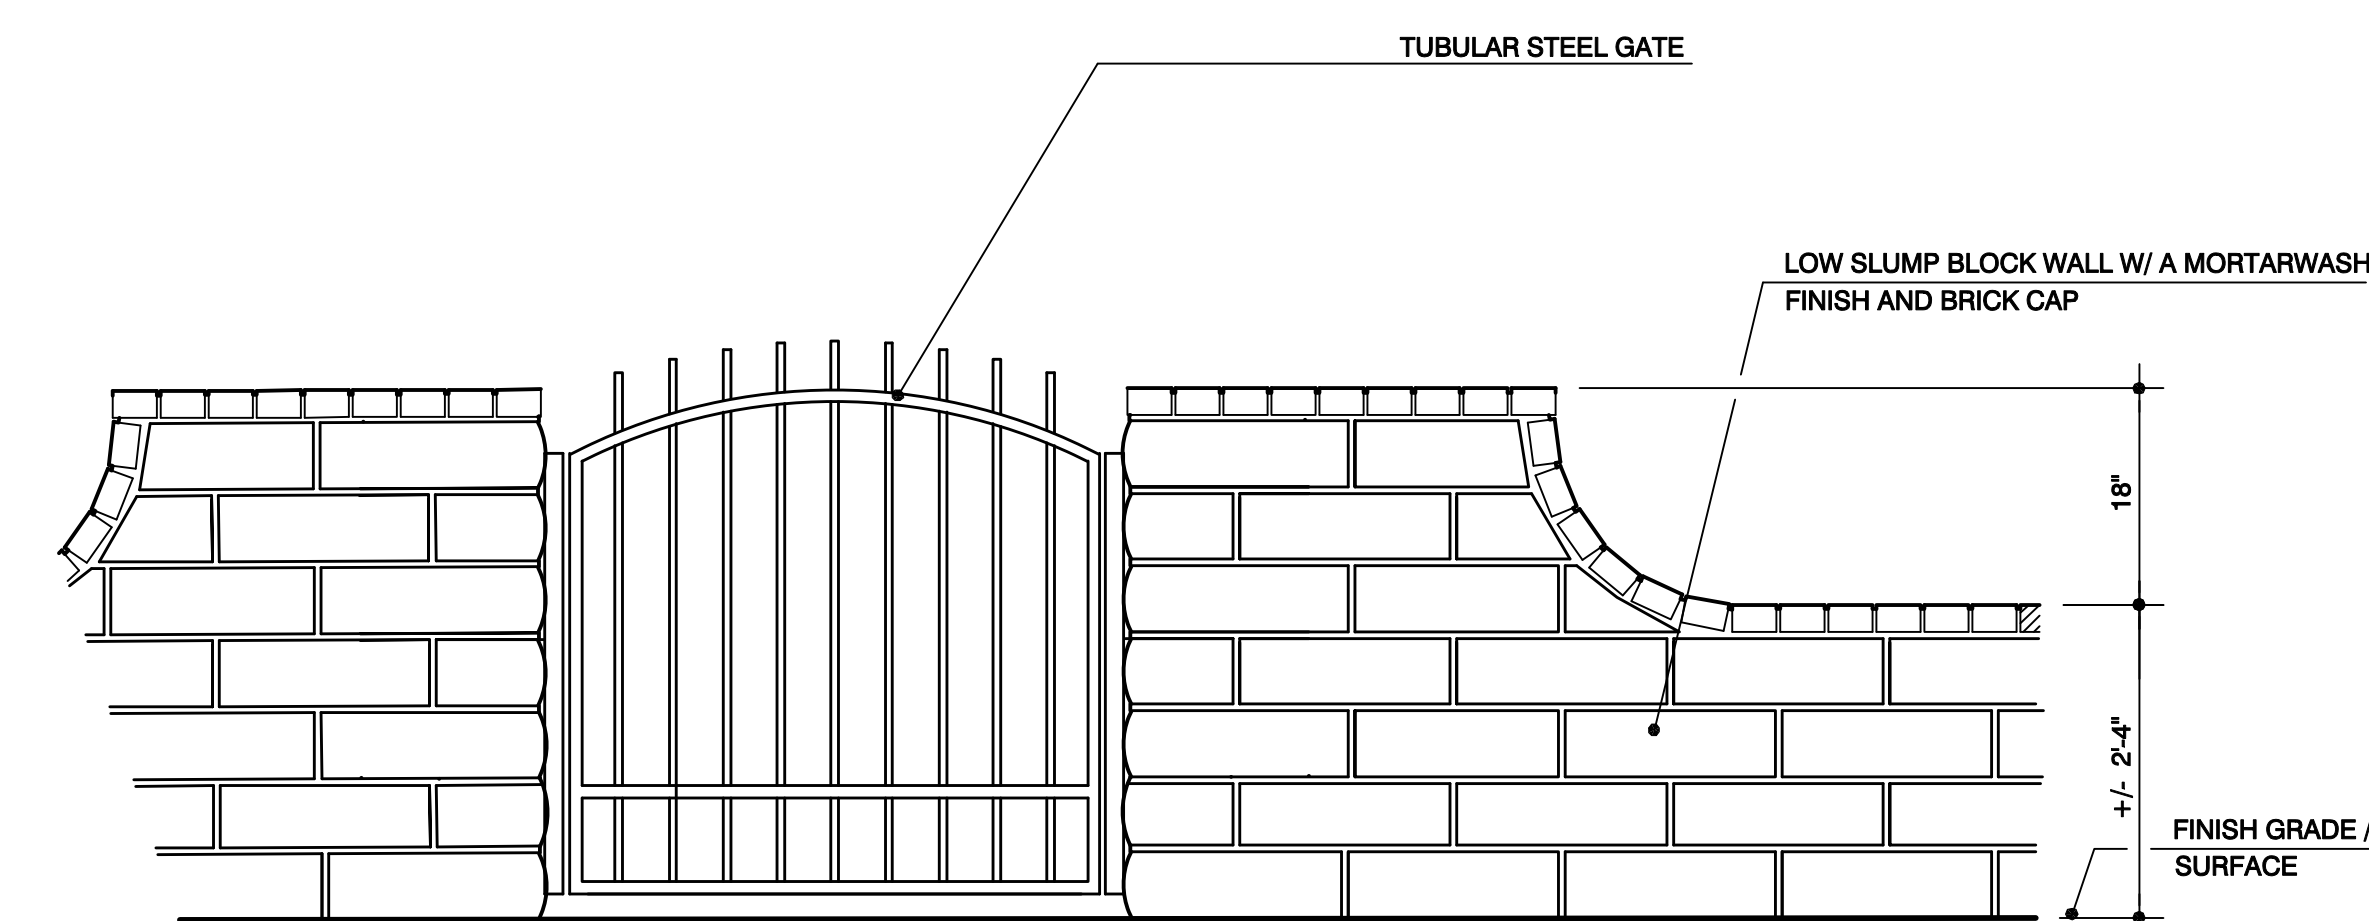


**F** MORTARWASH WALL & TUBULAR STEEL GATE  
3/4"=1'-0" PP-24-01

**PRIVACY FENCING**  
**REAR YARDS & THEME BOULEVARDS**

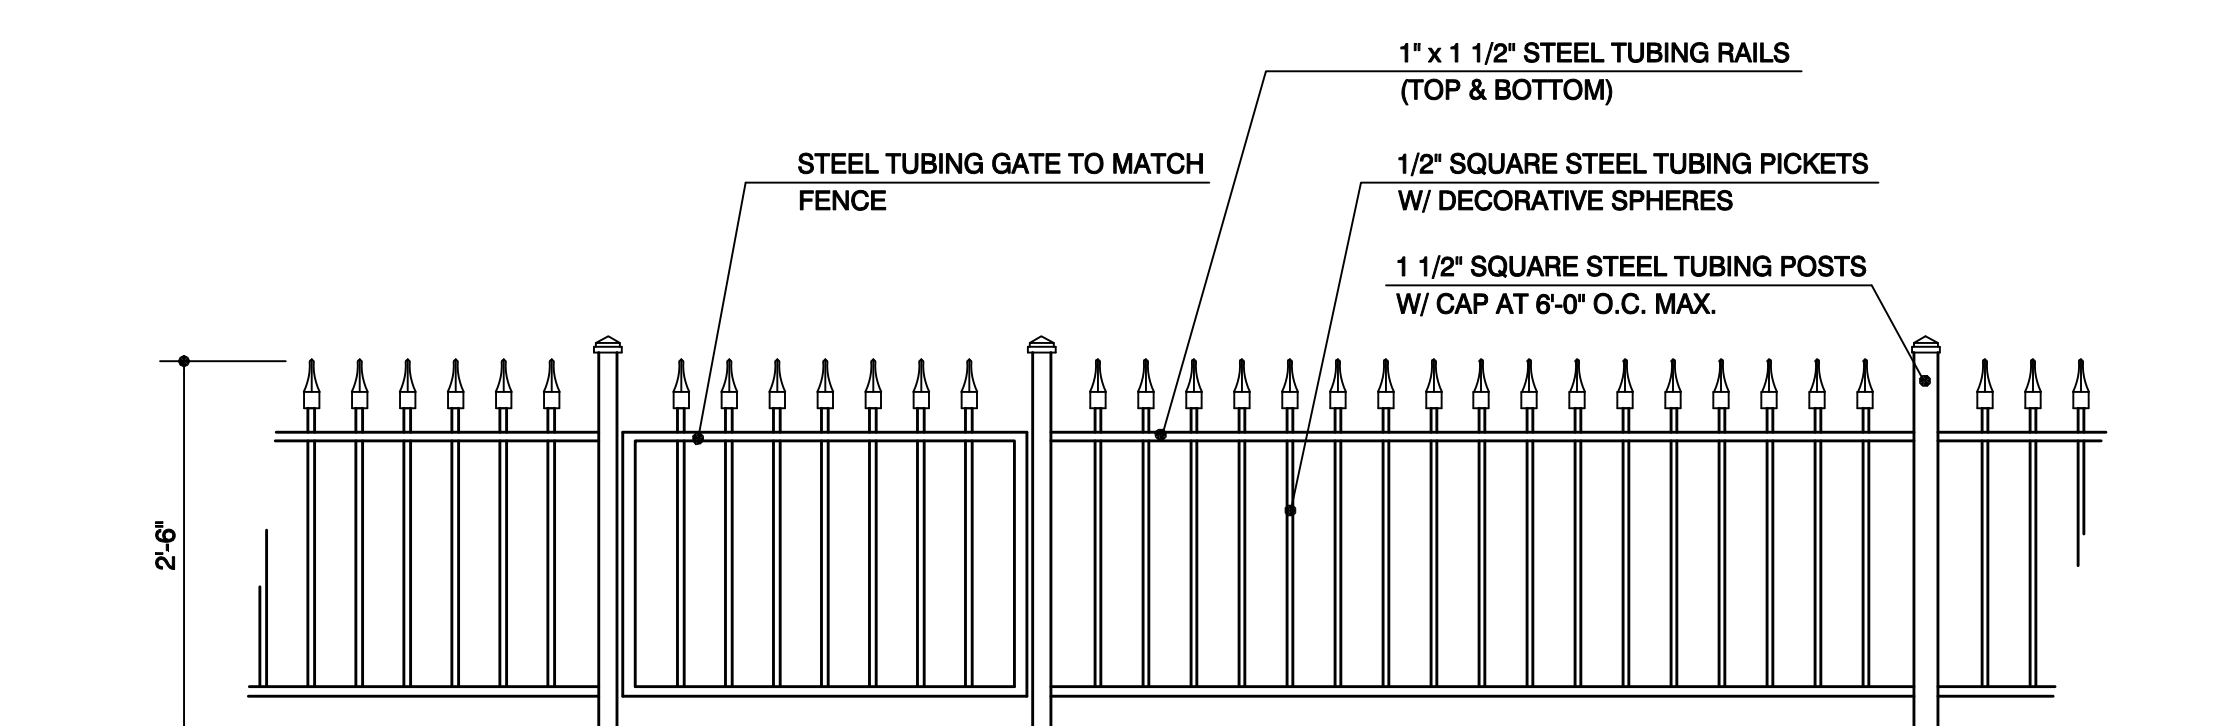

**G** LOW TUBULAR STEEL FENCE & GATE  
3/4"=1'-0" PP-24-01

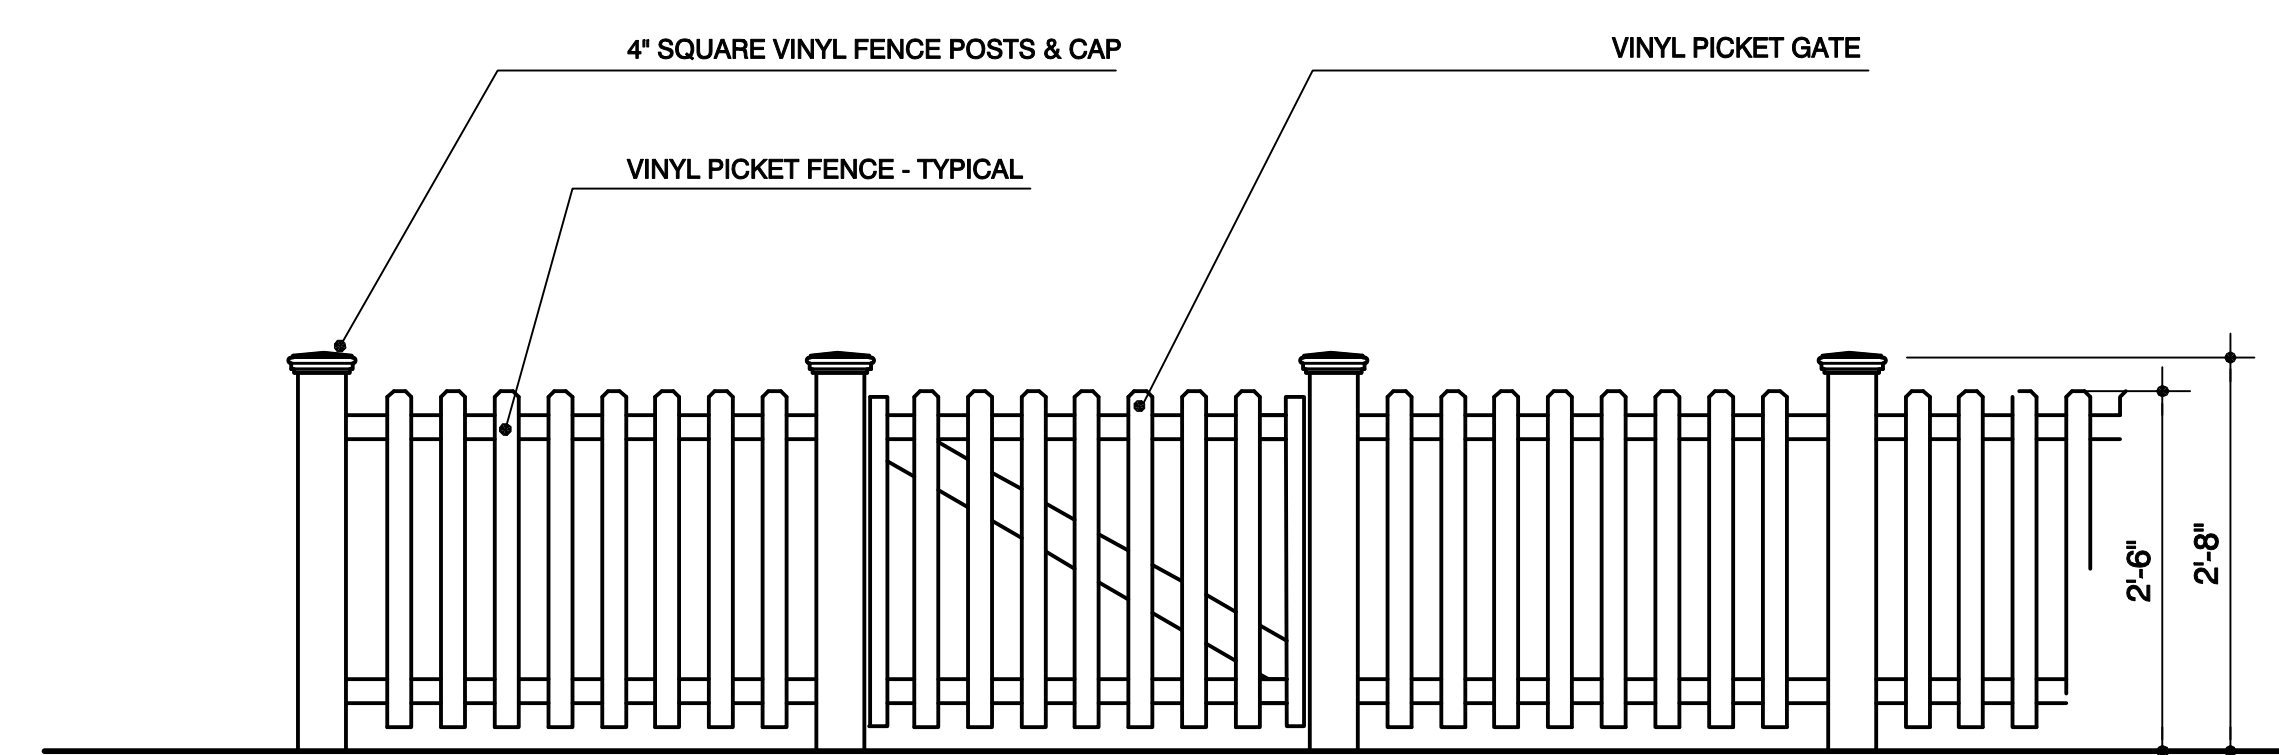

**H** PVC PICKET FENCE & GATE  
3/4"=1'-0" PP-111-12

**ITALIAN**

**TRADITIONAL**

**INDIVIDUAL HOMEOWNER COURTYARD FENCES**  
**HERITAGE VALLEY 1B - TR. 5496**

FILLMORE, CALIFORNIA

**CONCEPTUAL WALL & FENCE DETAILS**

**HEARTHSTONE**  
C/O LANDSTONE COMMUNITIES  
12011 SAN VICENTE BLVD., SUITE 350  
LOS ANGELES, CALIFORNIA 90049

**ROBERT MITCHELL & ASSOCIATES**  
LAND SOLUTIONS  
22982 EL TORO ROAD LAKE FOREST, CA 92630  
(949) 581-2112 FAX (949) 581-5869 email: rmd@rma.com (rma.com)

PLANNING  
DESIGN  
LANDSCAPE  
ARCHITECTURE

DRAWN: RAM

DATE: 2/15/11

JOB: 1078PC